



Candwr Solar Farm

Pre-Application Consultation


String Inverter

2 July 2026



Revisions:				
Revision	Date	Revision Notes	Drawn	Inspected
01	10.08.25	First Issue	RR	EHF
02	19.09.25	Project name changed	RR	EHF
03	18.05.26	Titleblock changed	RR	TH

LEGEND:

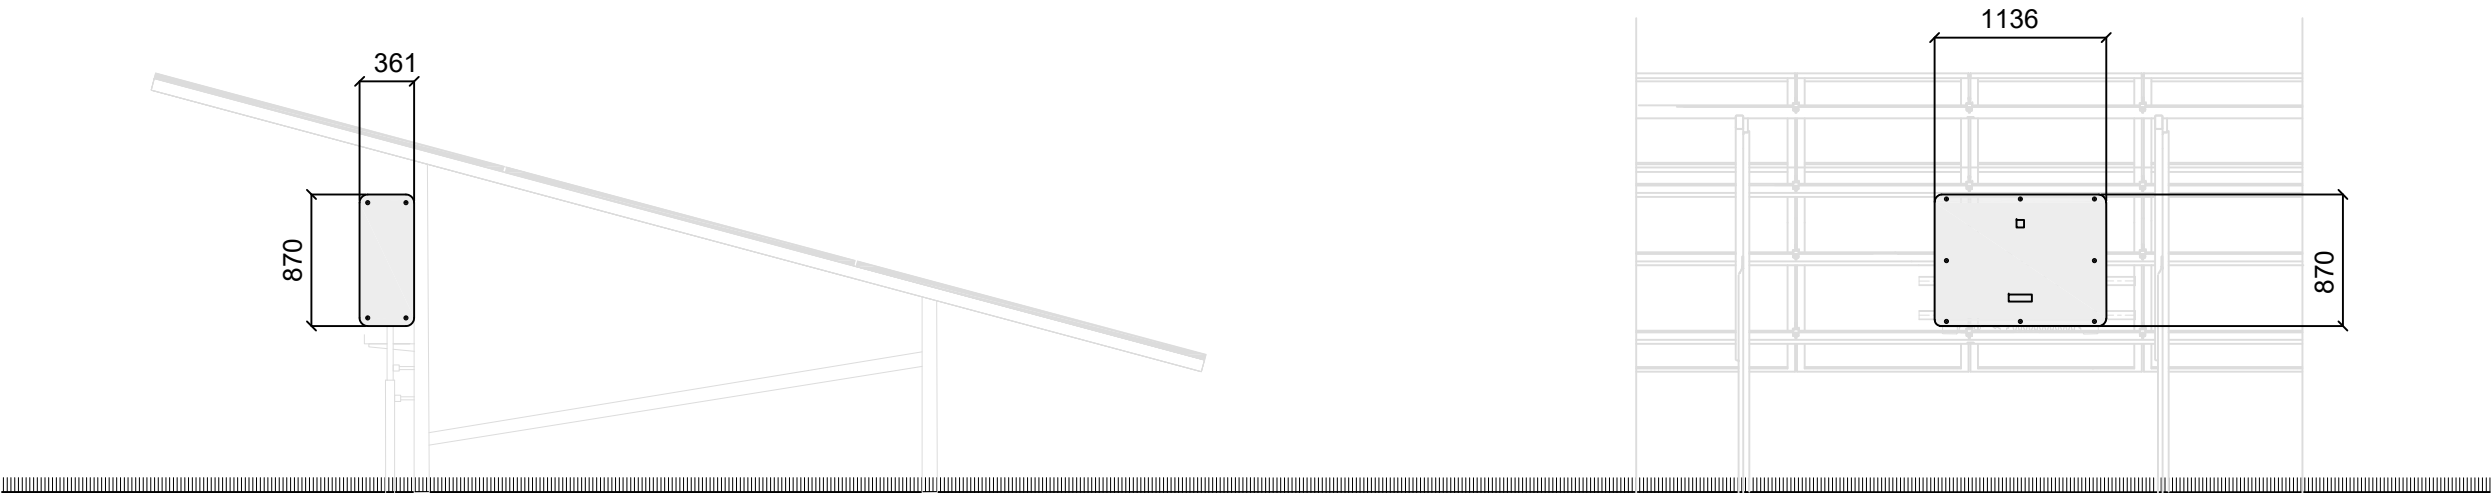

SIDE ELEVATION


FRONT ELEVATION

Status:

PLANNING

Project: CANDWR SOLAR FARM
LAND AT COURT FARM, PONTNIR, MONMOUTHSHIRE

Client:

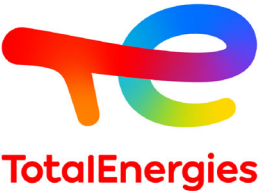

10th Floor, 10 Upper Bank Street, Canary Wharf, London, E14 5BF
solaruk@totalenergies.com www.solar.totalenergies.co.uk

Designer:



UTU DESIGN LTD
Unit B2, The Courtyard, Severn Drive, Tewkesbury Business Park, GL20 8DD
+44(0) 1854 850019 design@utu.design www.utu.design

Drawing Title: STANDARD DRAWING
STRING INVERTER

Drawn RR	Checked EHF	Drawing Scale 1:50	Size A3
Project Code PEG002-	Drawing Number SD-02	Revision 03	

