



Candwr Solar Farm


Pre-Application Consultation

Environmental Statement

Figure 2.1 Cumulative Site Plan

2 July 2026



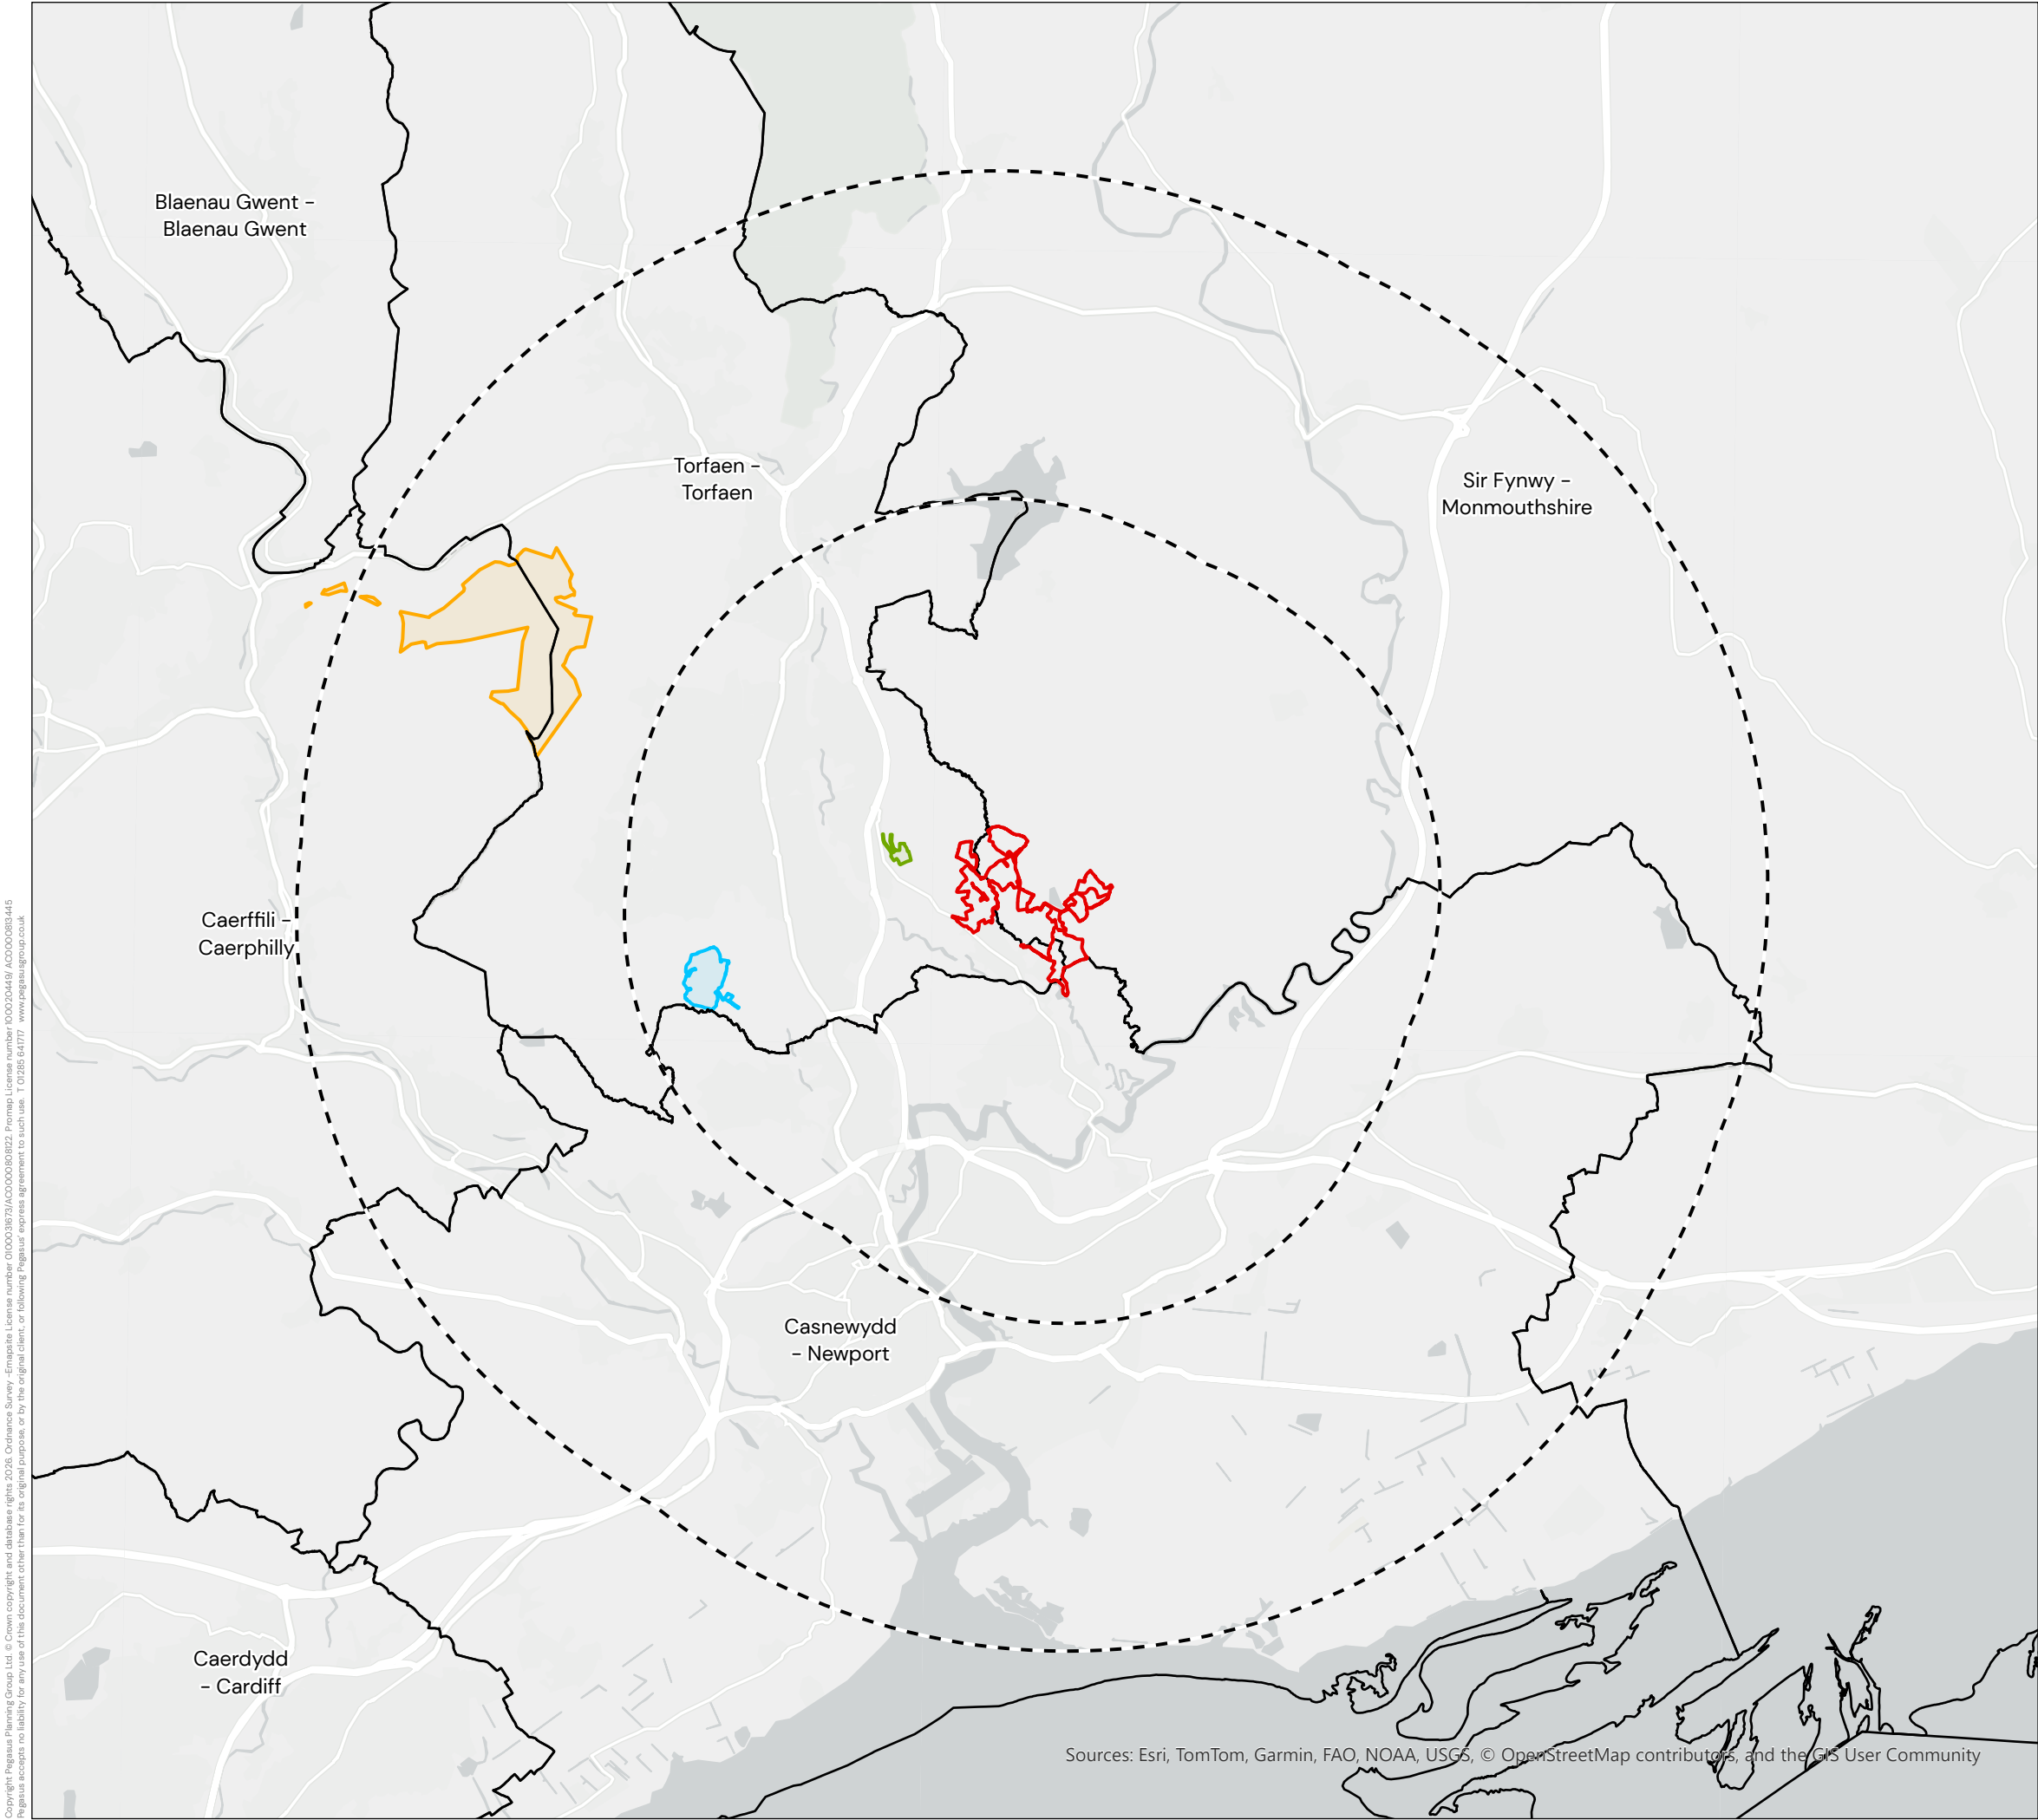

KEY

Site Boundary

5km and 10km Buffers

Cumulative Sites

DNS/3239190. DNS Application– Pentre Bach Solar Farm, Ground mounted photo voltaic solar farm and energy storage facility, together with associated equipment, infrastructure and ancillary works. Land at Pentre Bach, Torfaen; Tir ym Mhentre Bach, Torfa

DNS/3276725. DNS Application – Mynydd Maen Wind Farm. Wind farm of up to 13 turbines along with an improved site entrance, new and improved access tracks, crane hardstandings, control building and substation compound, electricity transformers, underground cabling, and drainage works. Land at Mynydd Maen, between Newbridge and Cwmbran

22/P/0446/OUT Torfaen County Borough Council’s. Outline Application – Proposed Mental Health Specialist Inpatient Services Unit and associated highway, drainage and landscape infrastructure. Located at Grange University Hospital, Caerleon Road, Llanfrechfa

REV	DATE	DESCRIPTION
-----	------	-------------

CUMULATIVE SITES PLAN

CANDWR SOLAR FARM

CANDWR SOLAR FARM LIMITED

DATE	SCALE	DRAWN	APPROVED	
01/06/2026	1:100,000@A3	CS	HT	
SHEET	REV	N	O	2.5 KM
-	D		L	

DRAWING NUMBER
P24_2075_EN_14

Copyright Pegasus Planning Group Ltd. © Crown copyright and database rights 2026. Ordnance Survey. -Emapsite License number 0100031673/AC0000808022. Promap License number 100020449/ AC0000813445. Pegasus accepts no liability for any use of this document other than for its original purpose, or by the original client, or following Pegasus' express agreement to such use. T 01285 647177 www.pegasusgroup.co.uk