




Candwr Solar Farm

Pre-Application Consultation

Site Location Plan

2 July 2026



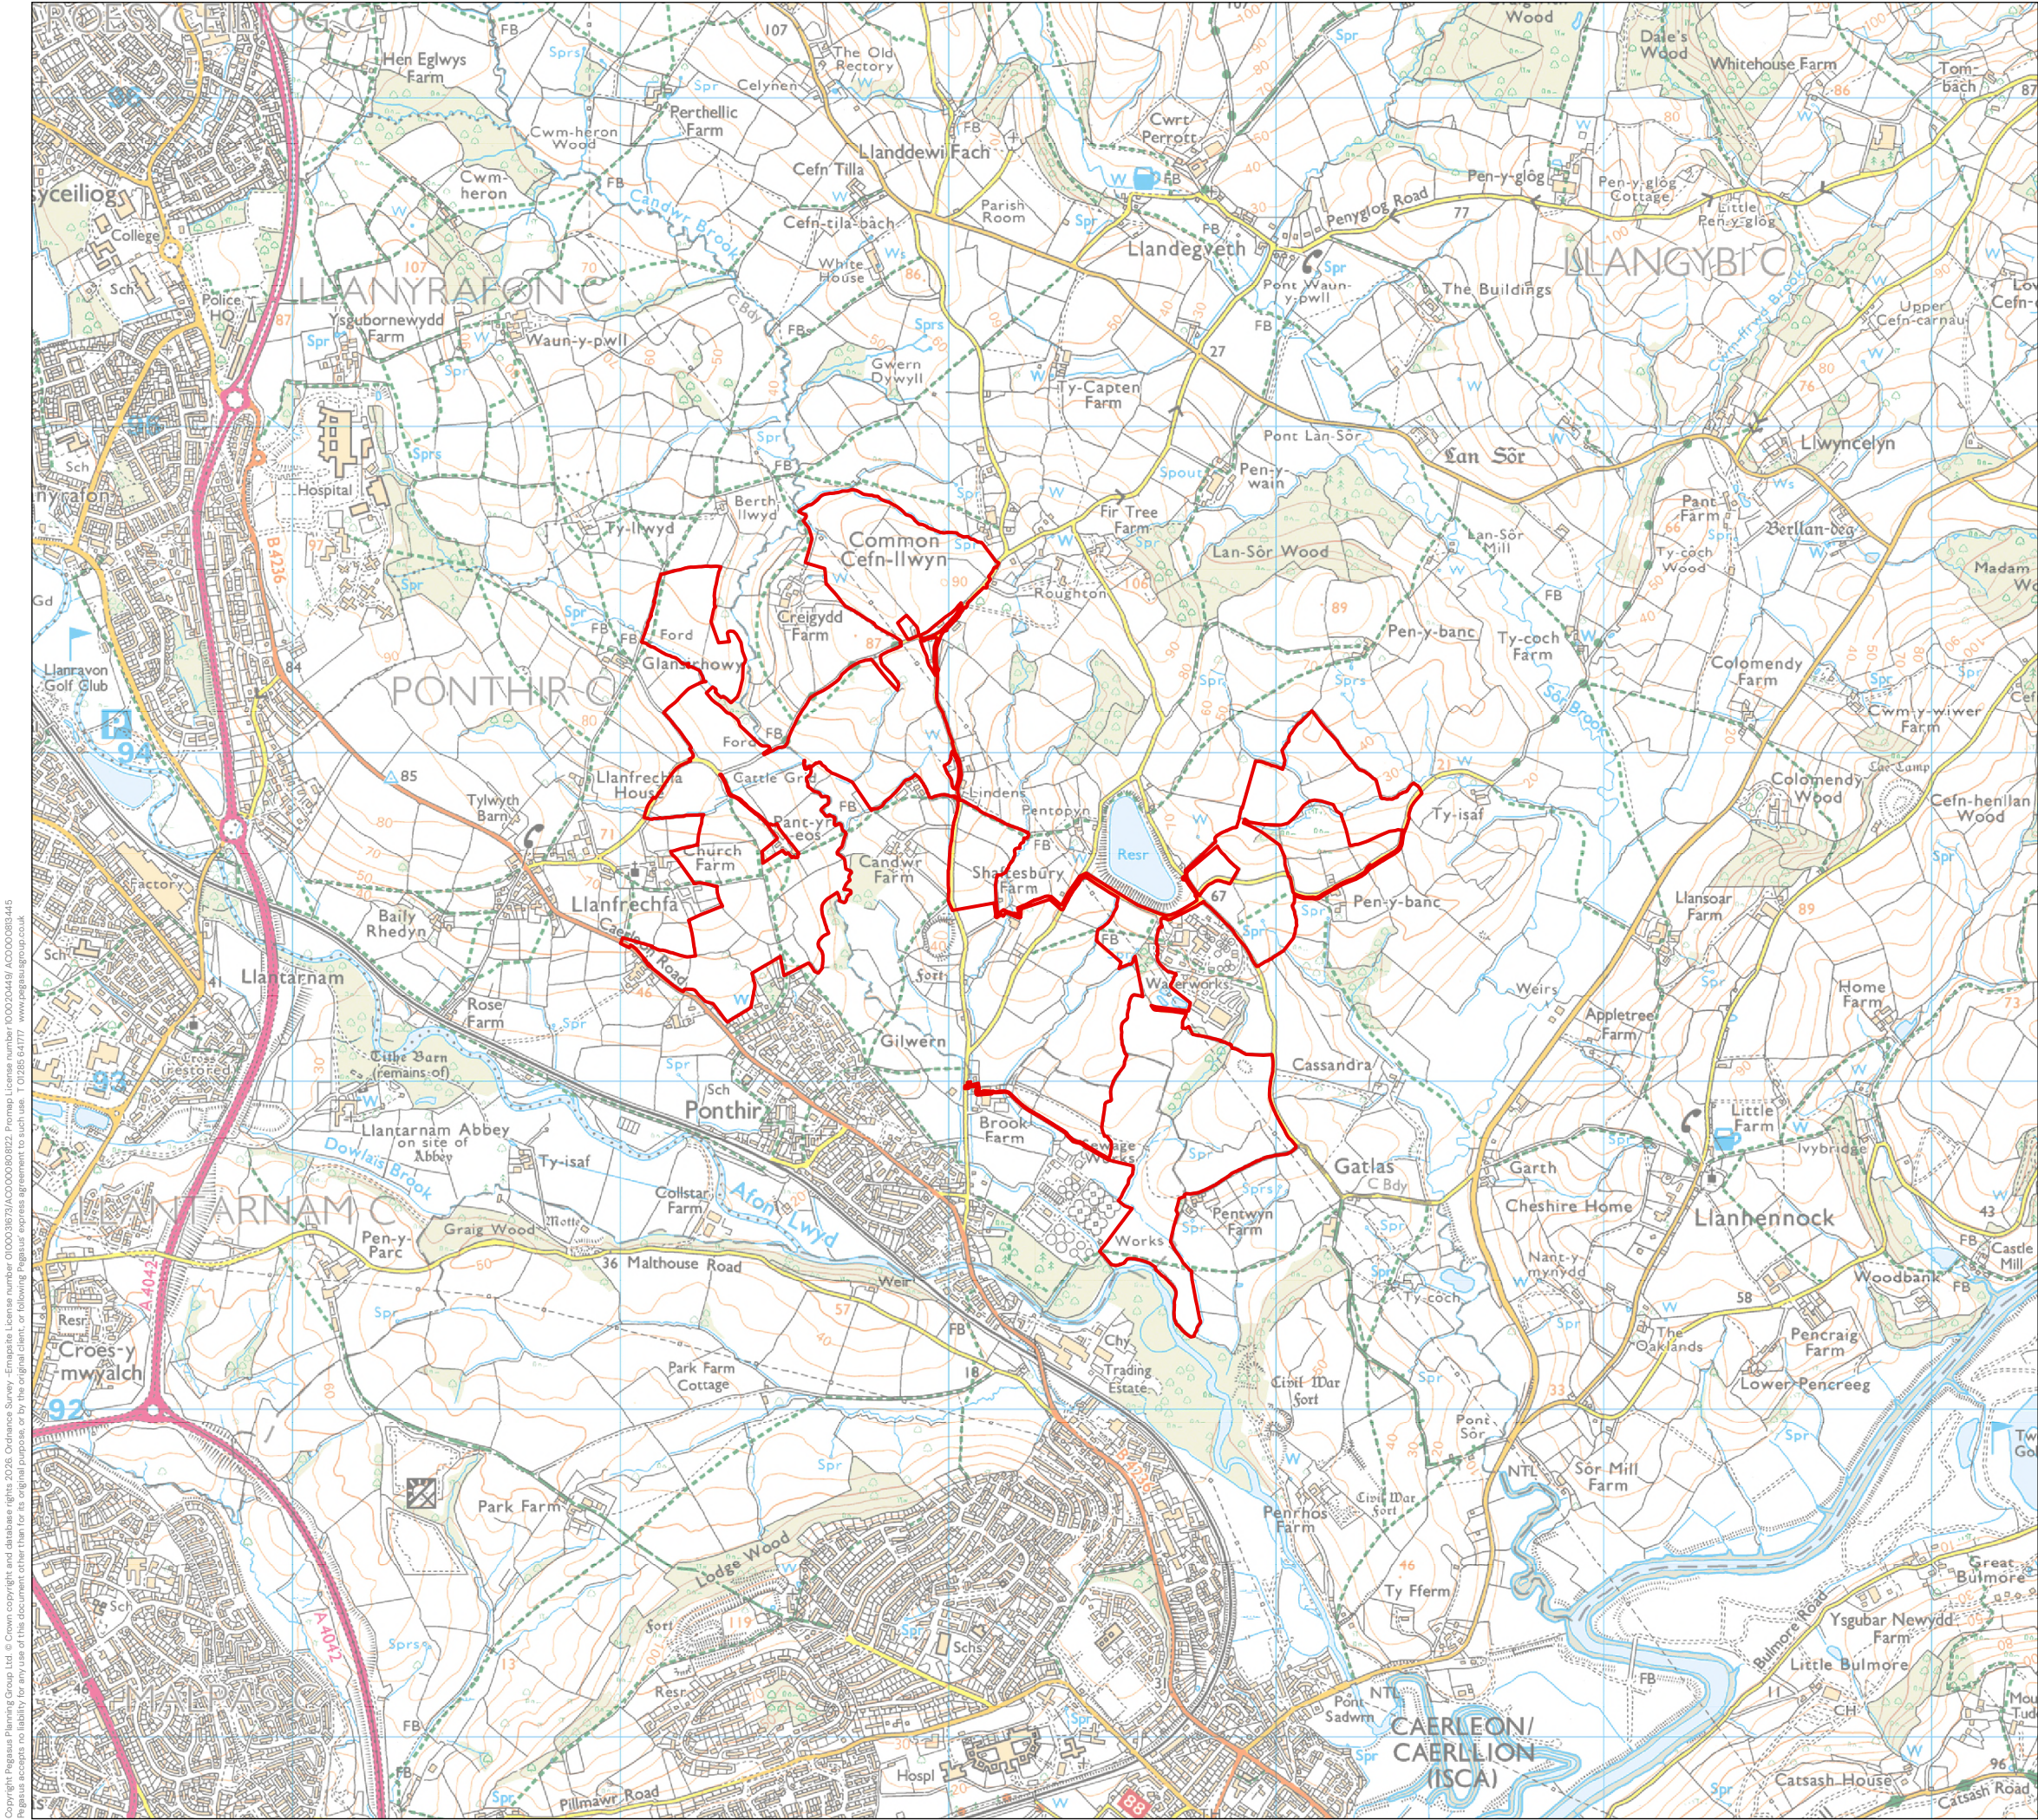

Copyright Pegasus Planning Group Ltd. © Crown copyright and database rights 2025. Ordnance Survey. Emaprise License number 010003673/AC000088822. Promap License number 10000449/ AC000081445. Pegasus accepts no liability for any use of this document other than for its original purpose, or by the original client, or following Pegasus' express agreement to such use. T 01855 647177 www.pegasusgroup.co.uk

KEY
Site Boundary

REV	DATE	DESCRIPTION
-----	------	-------------

SITE LOCATION PLAN

CANDWR SOLAR FARM

CANDWR SOLAR FARM LIMITED

DATE	SCALE	DRAWN	APPROVED
01/06/2026	1:20,000@A3	CS	EHF

SHEET	REV	N	O	0.5KM
-	H	▲	L	

DRAWING NUMBER
P24_2075_EN_01

PEGASUS
GROUP