



Candwr Solar Farm

Pre-Application Consultation





PV Array

2 July 2026



Revisions:					
Revision	Date	Revision Notes		Drawn	Inspected
01	10.06.25	First Issue		RR	EHF
02	10.10.25	Frame height at lowest point / inter row spacing adjusted, front panel elevation added, project name changed		RR	EHF
03	18.05.26	Titleblock changed		RR	TH


LEGEND:

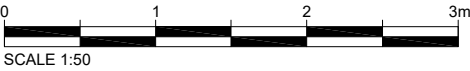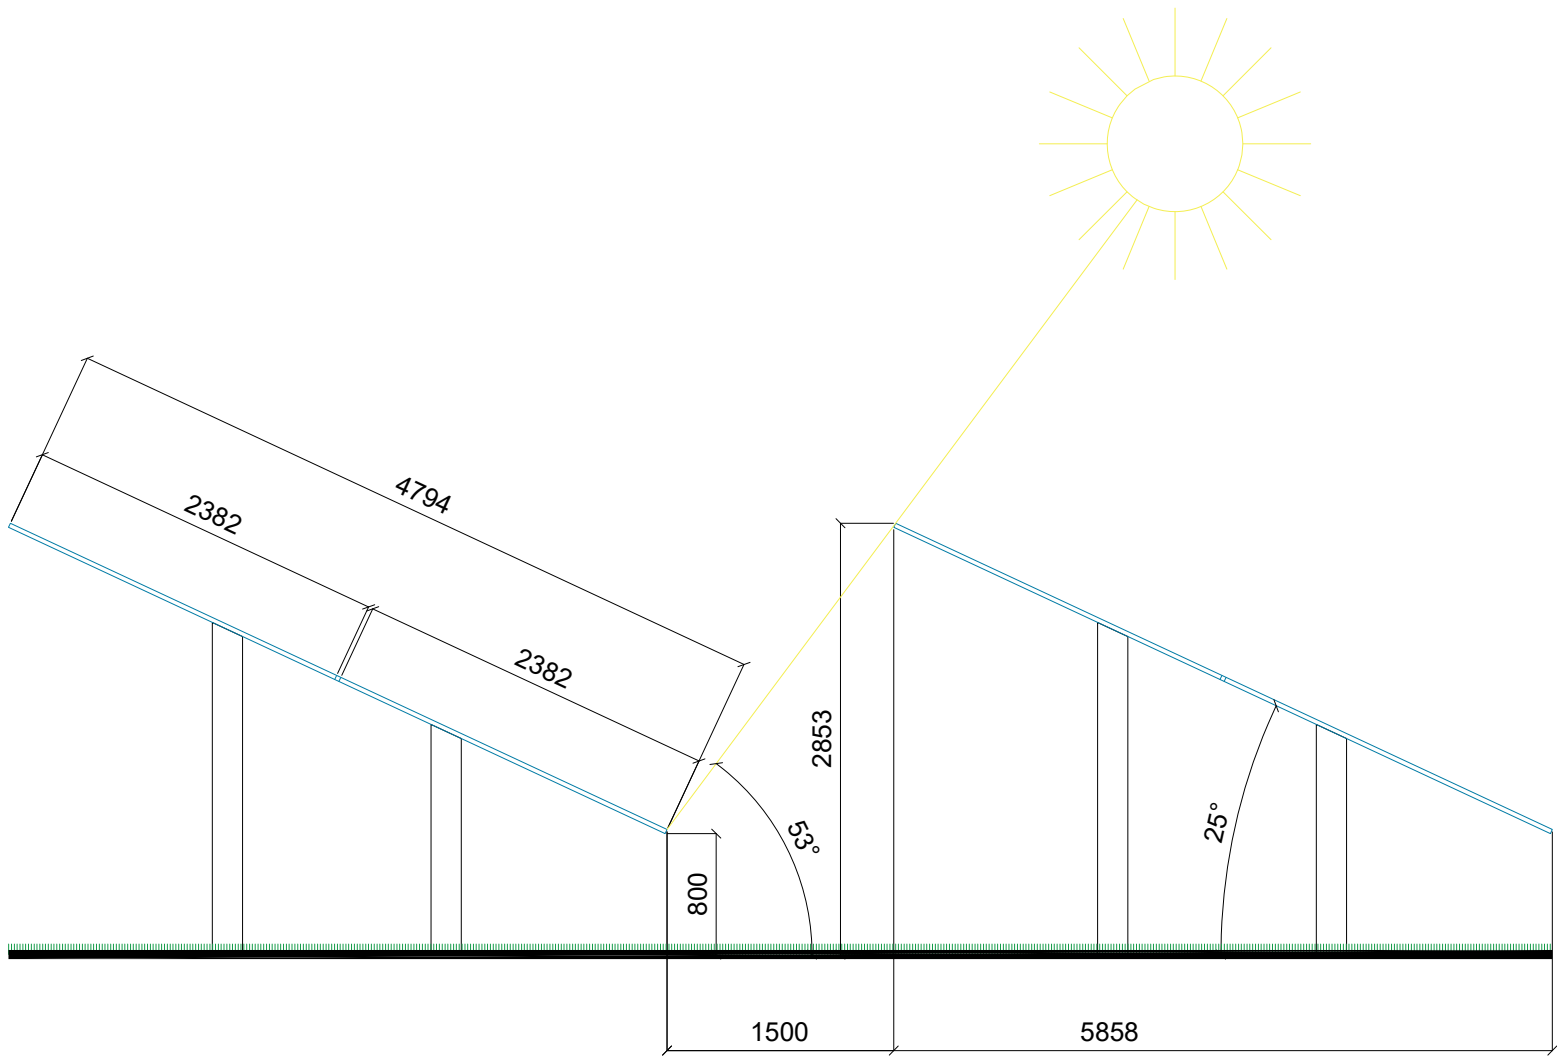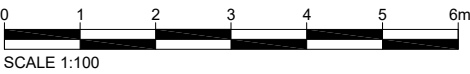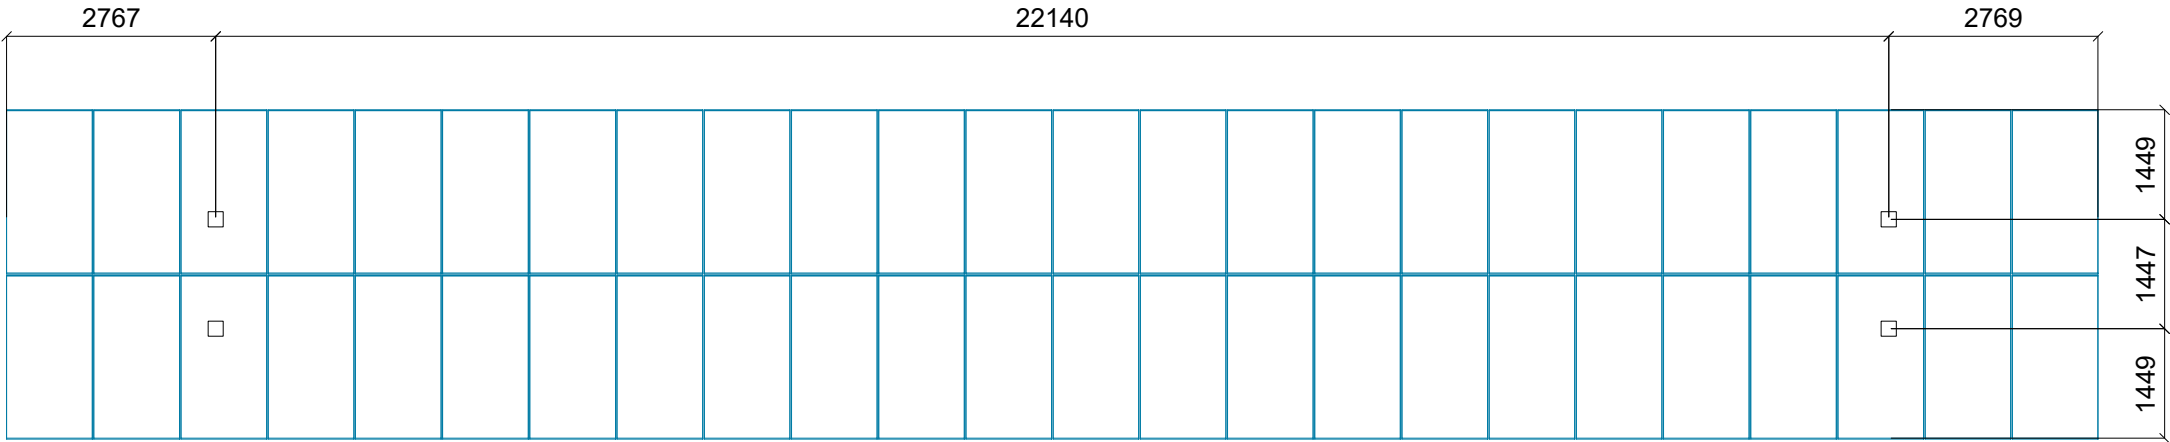

Status: **PLANNING**

Project: **CANDWR SOLAR FARM**
LAND AT COURT FARM, PONTNIR, MONMOUTHSHIRE

Client:

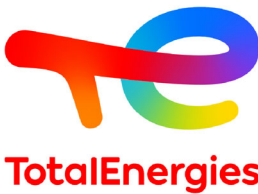

10th Floor, 10 Upper Bank Street, Canary Wharf, London, E14 5BF
solaruk@totalenergies.com www.solar.totalenergies.co.uk



UTU DESIGN LTD
Unit B2, The Courtyard, Severn Drive, Tewkesbury Business Park, GL20 8GD
+44(0) 1854 850019 design@utu.design www.utu.design

Drawing Title: **STANDARD DRAWING**
PV ARRAY

Drawn	Checked	Drawing Scale	Size
RR	EHF	A.N	A3
Project Code	Drawing Number	Revision	
PEG002-	SD-04	03	