



Candwr Solar Farm

Pre-Application Consultation


CCTV Camera & Pole

2 July 2026



Revisions:				
Revision	Date	Revision Notes	Drawn	Inspected
01	10.08.25	First Issue	RR	EHF
02	19.09.25	Project name changed	RR	EHF
03	18.05.26	Titleblock changed	RR	TH


LEGEND:

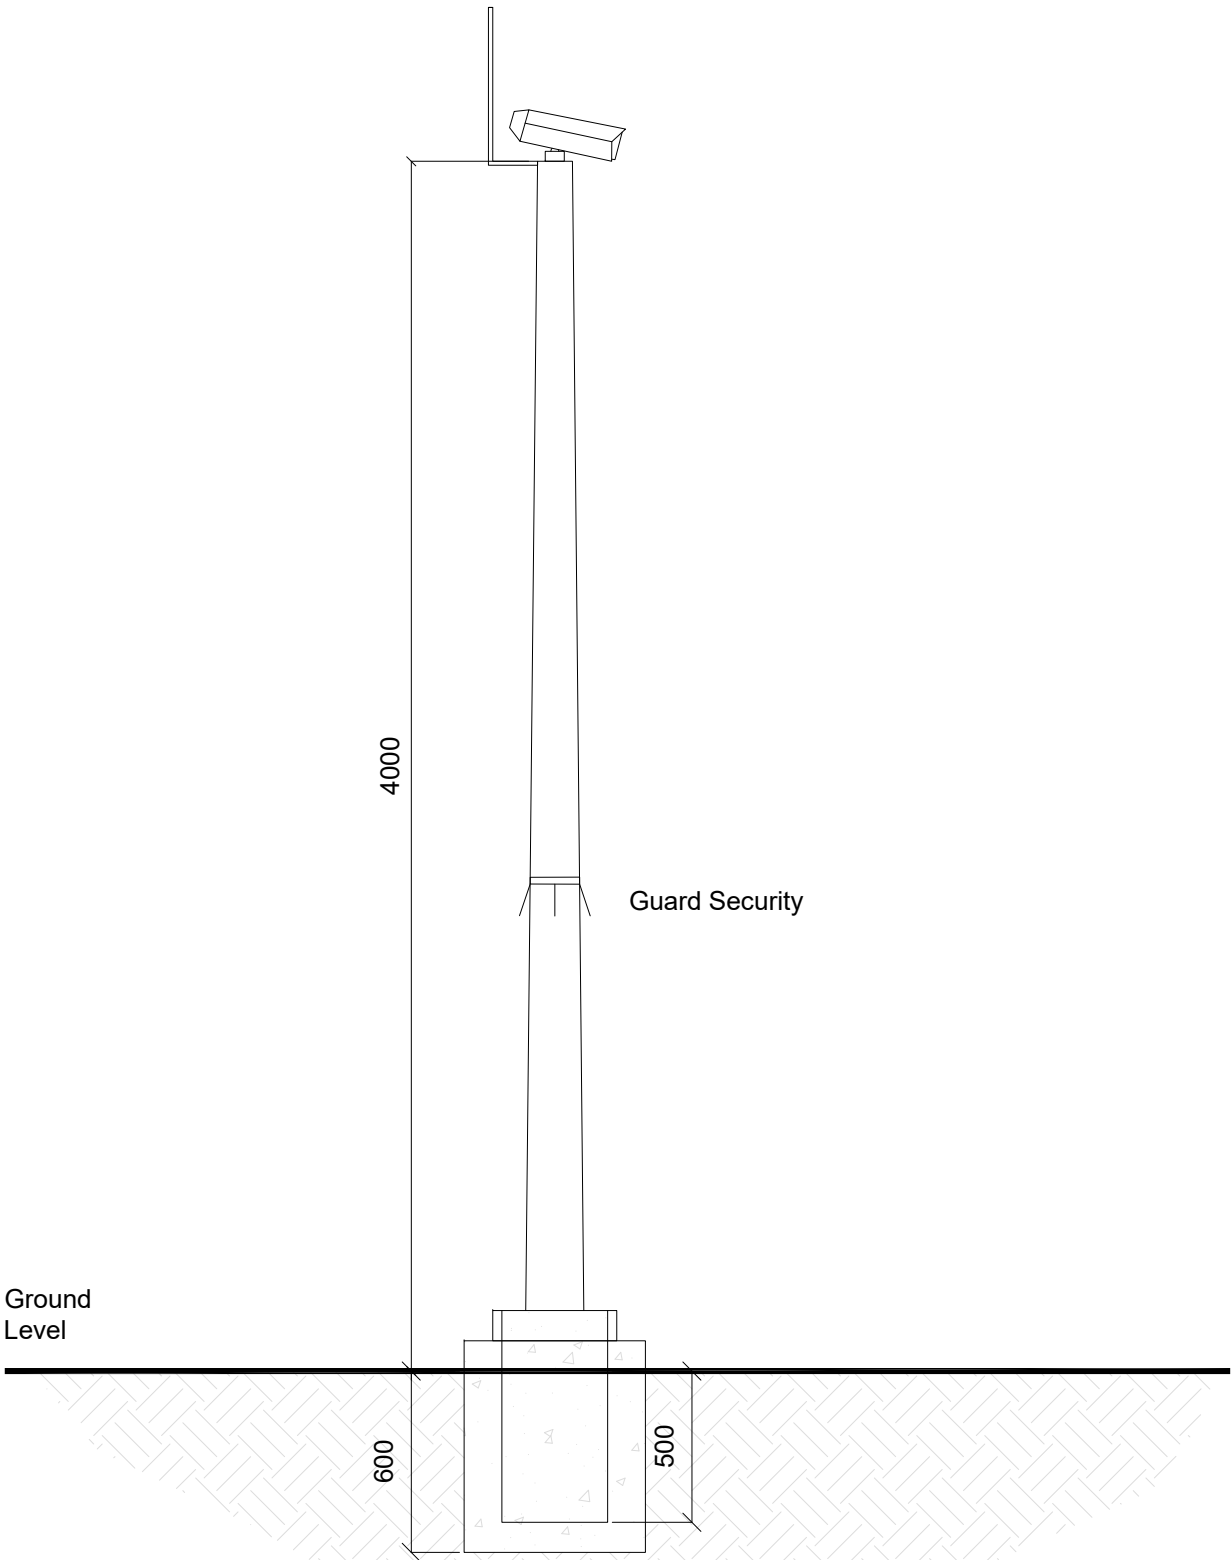

Status: **PLANNING**

Project: **CANDWR SOLAR FARM
LAND AT COURT FARM, PONTNIR, MONMOUTHSHIRE**

Client:

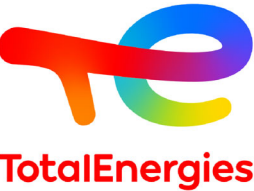

10th Floor, 10 Upper Bank Street, Canary Wharf, London, E14 5BF
solaruk@totalenergies.com www.solar.totalenergies.co.uk



UTU DESIGN LTD
Unit B2, The Courtyard, Severn Drive, Tewkesbury Business Park, GL20 8GD
+44(0) 1854 850010 design@utu.design www.utu.design

Drawing Title: **STANDARD DRAWING
CCTV CAMERA AND POLE**

Drawn	Checked	Drawing Scale	Size
RR	EHF	1:25	A3
Project Code	Drawing Number	Revision	
PEG002-	SD-06	03	

