



Candwr Solar Farm

Pre-Application Consultation


Perimeter Fence

2 July 2026



Revisions:				
Revision	Date	Revision Notes	Drawn	Inspected
01	10.08.25	First Issue	RR	EHF
02	19.09.25	Project name changed	RR	EHF
03	18.05.26	Titleblock changed	RR	TH
04	15.06.26	Removed 'optional' from mammal gate description	RR	AZ


LEGEND:

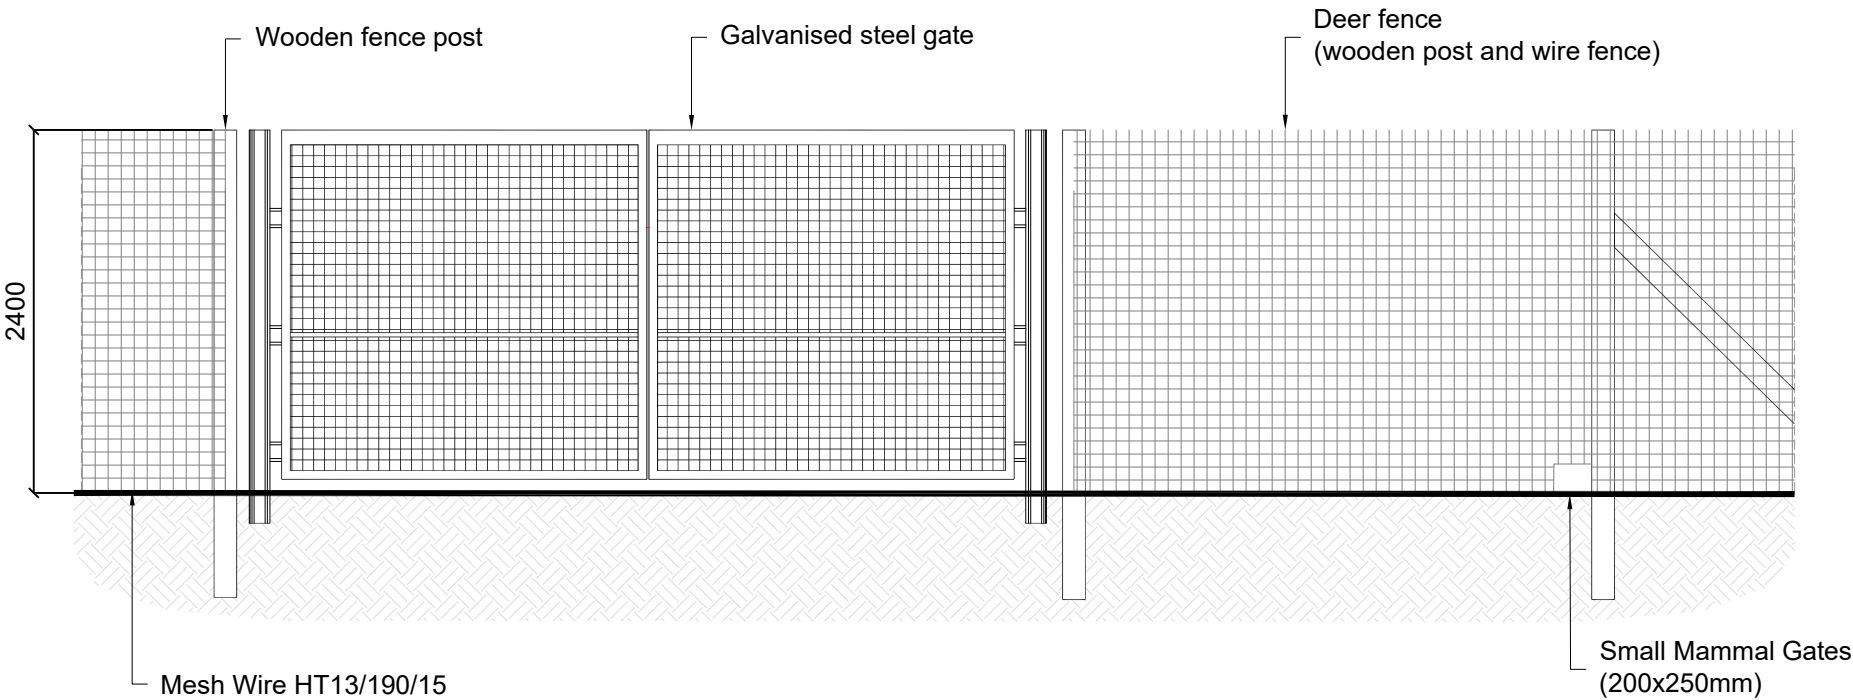

Status
PLANNING

Project
CANDWR SOLAR FARM
LAND AT COURT FARM, PONTNIR, MONMOUTHSHIRE

Client:

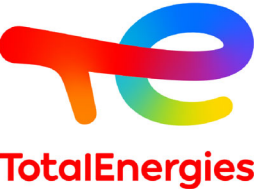

10th Floor, 10 Upper Bank Street, Canary Wharf, London, E14 5BF
solaruk@totalenergies.com www.solar.totalenergies.co.uk

Designer:



UTU DESIGN LTD
Unit B2, The Courtyard, Severn Drive, Tewkesbury Business Park, GL20 8QD
+44(0) 1854 850010 design@utu.design www.utu.design

Drawing Title
STANDARD DRAWING
PERIMETER FENCE

Drawn	Checked	Drawing Scale	Size
RR	EHF	1:50	A3
Project Code	Drawing Number	Revision	
PEG002-	SD-07	04	

