



Candwr Solar Farm

Pre-Application Consultation


Construction Compound Sections

2 July 2026




Revisions:				
Revision	Date	Revision Notes	Drawn	Inspected
01	06.05.20	First Issue	RR	TH



LEGEND:

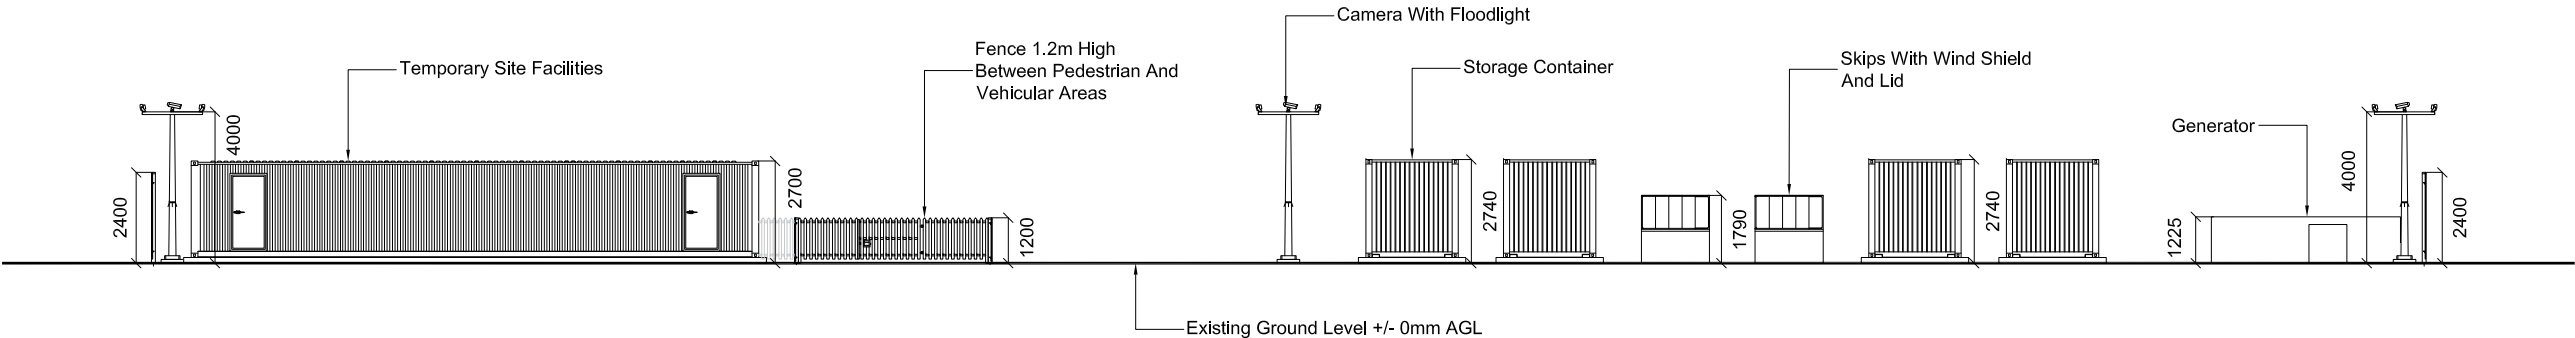


SECTION A-A (UNFENCED)
REFER TO PLAN DRAWING SD-08

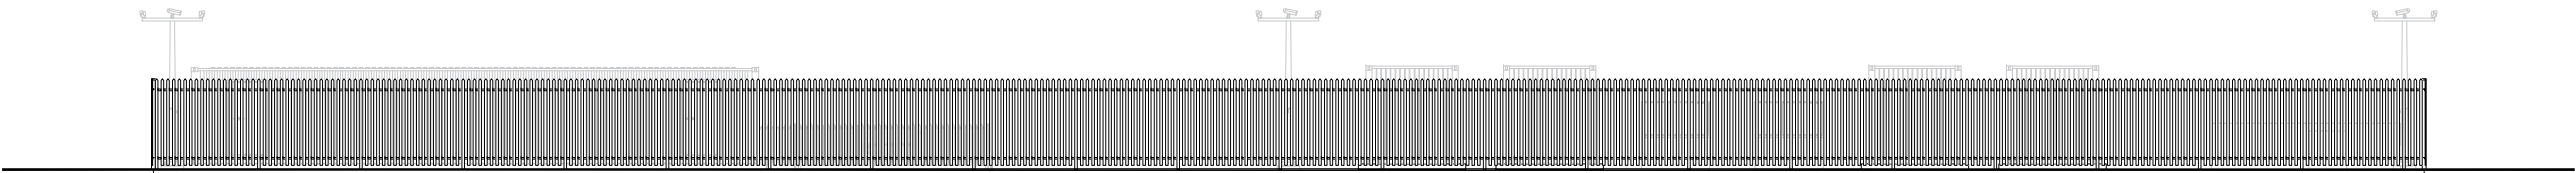


SECTION A-A (FENCED)
REFER TO PLAN DRAWING SD-08

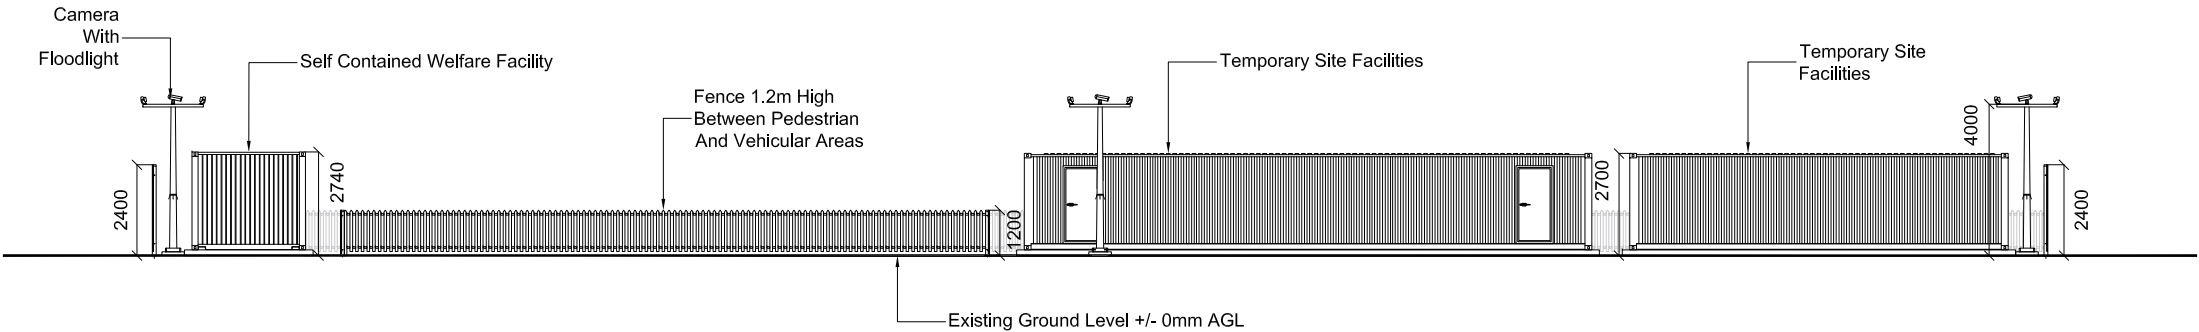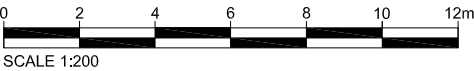

SECTION B-B (UNFENCED)
REFER TO PLAN DRAWING SD-08

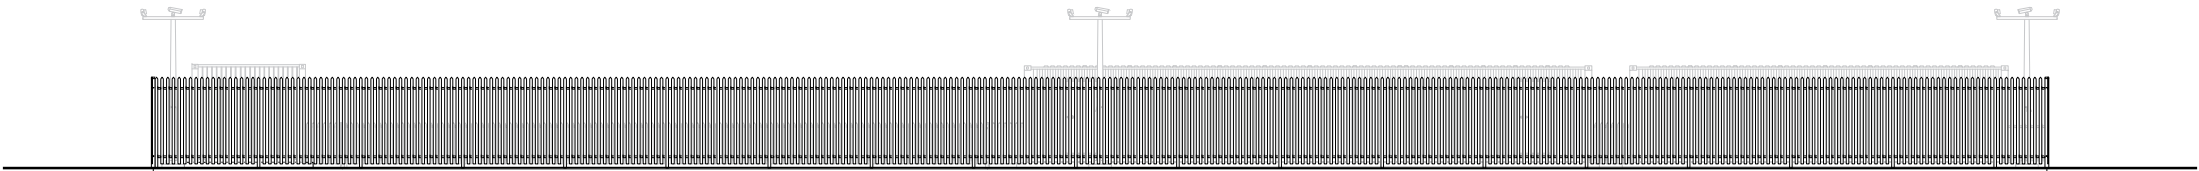


SECTION B-B (FENCED)
REFER TO PLAN DRAWING SD-08

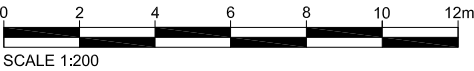

Status: **PLANNING**

Project: **Candwr Solar Farm**
Land at Court Farm, Ponthir, Monmouthshire

Client:

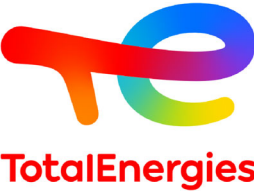

10th Floor, 10 Upper Bank Street, Canary Wharf, London, E14 5BF
solenuk@totalenergies.com www.solar.totalenergies.co.uk

Designer:



UTU DESIGN LTD
Unit B2, The Courtyard, Severn Drive, Tewkesbury Business Park, GL20 8GD
+44(0) 1684 850019 design@utu.design www.utu.design

Drawing Title: **STANDARD DRAWING
CONSTRUCTION COMPOUND SECTIONS**

Drawn	Checked	Drawing Scale	Size
RR	TH	1:200	A3
Project Code	Drawing Number	Revision	
PEG002-	SD-09	01	