



Candwr Solar Farm

Pre-Application Consultation


Indicative Pile

2 July 2026



Revisions:				
Revision	Date	Revision Notes	Drawn	Inspected
01	20.05.20	First Issue	RR	TH

LEGEND:

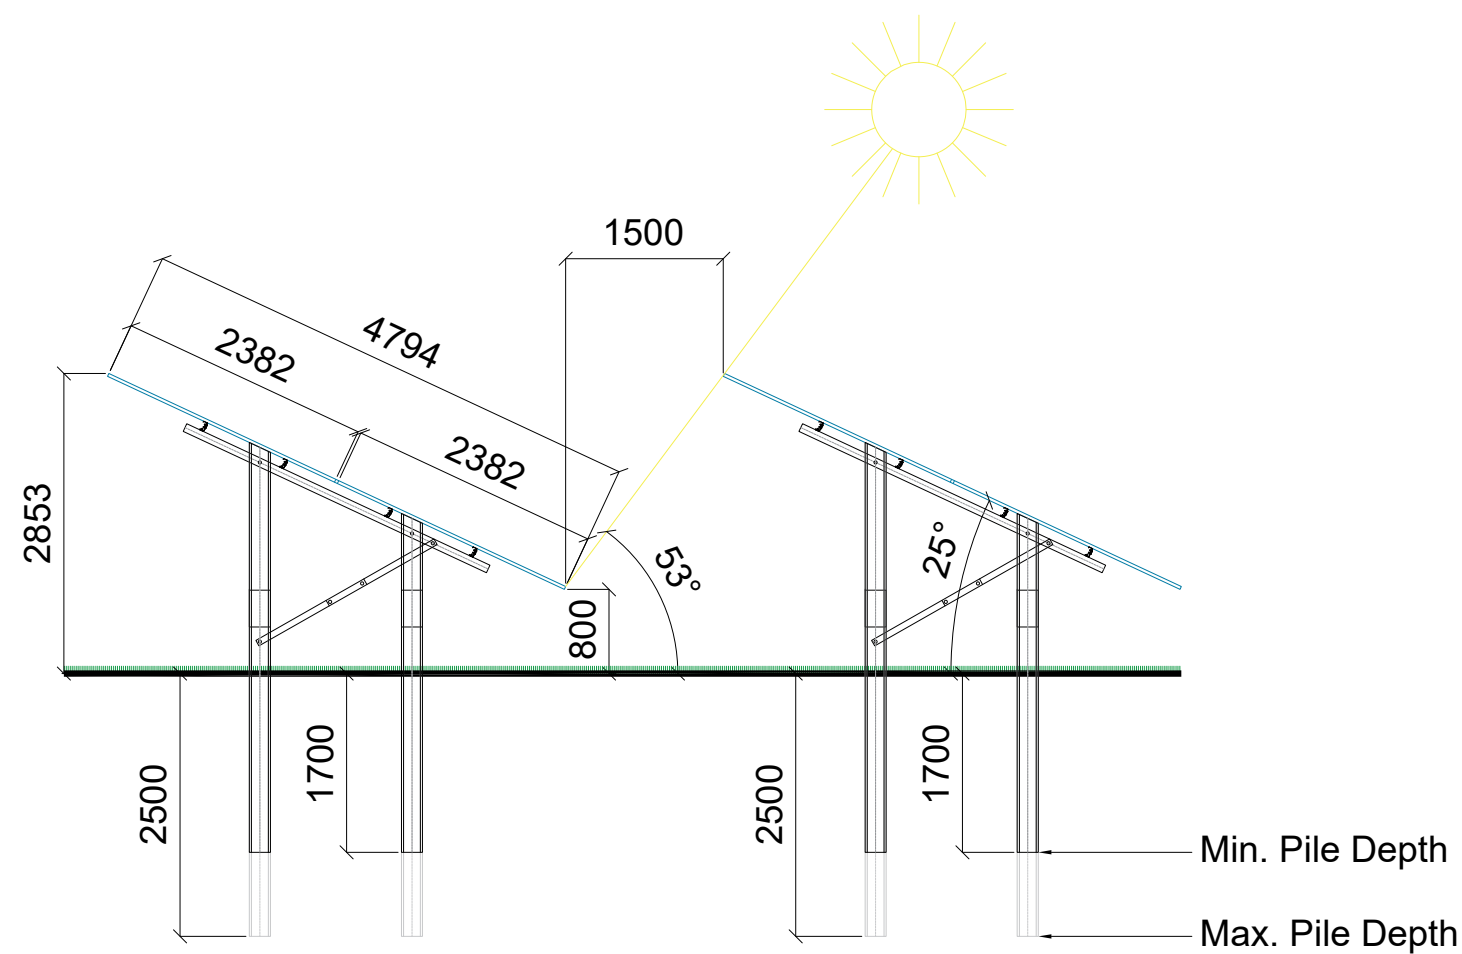

Status: **PLANNING**

Project: **CANDWR SOLAR FARM**
LAND AT COURT FARM, PONTNHIR, MONMOUTHSHIRE

Client:



10th Floor, 10 Upper Bank Street, Canary Wharf, London, E14 5BF
solaruk@totalenergies.com www.solar.totalenergies.co.uk



UTU DESIGN LTD
Unit B2, The Courtyard, Severn Drive, Tewkesbury Business Park, GL20 8GD
+44(0) 1684 850010 design@utu.design www.utu.design

Drawing Title: **STANDARD DRAWING**
INDICATIVE PILE

Drawn	Checked	Drawing Scale	Size
RR	TH	1:100	A3
Project Code	Drawing Number	Revision	
PEG002-	SD-10	01	

