



Candwr Solar Farm

Pre-Application Consultation


Acoustic Barrier

2 July 2026



Revisions:				
Revision	Date	Revision Notes	Drawn	Inspected
01	10.05.20	First Issue	WC	AZ


LEGEND:

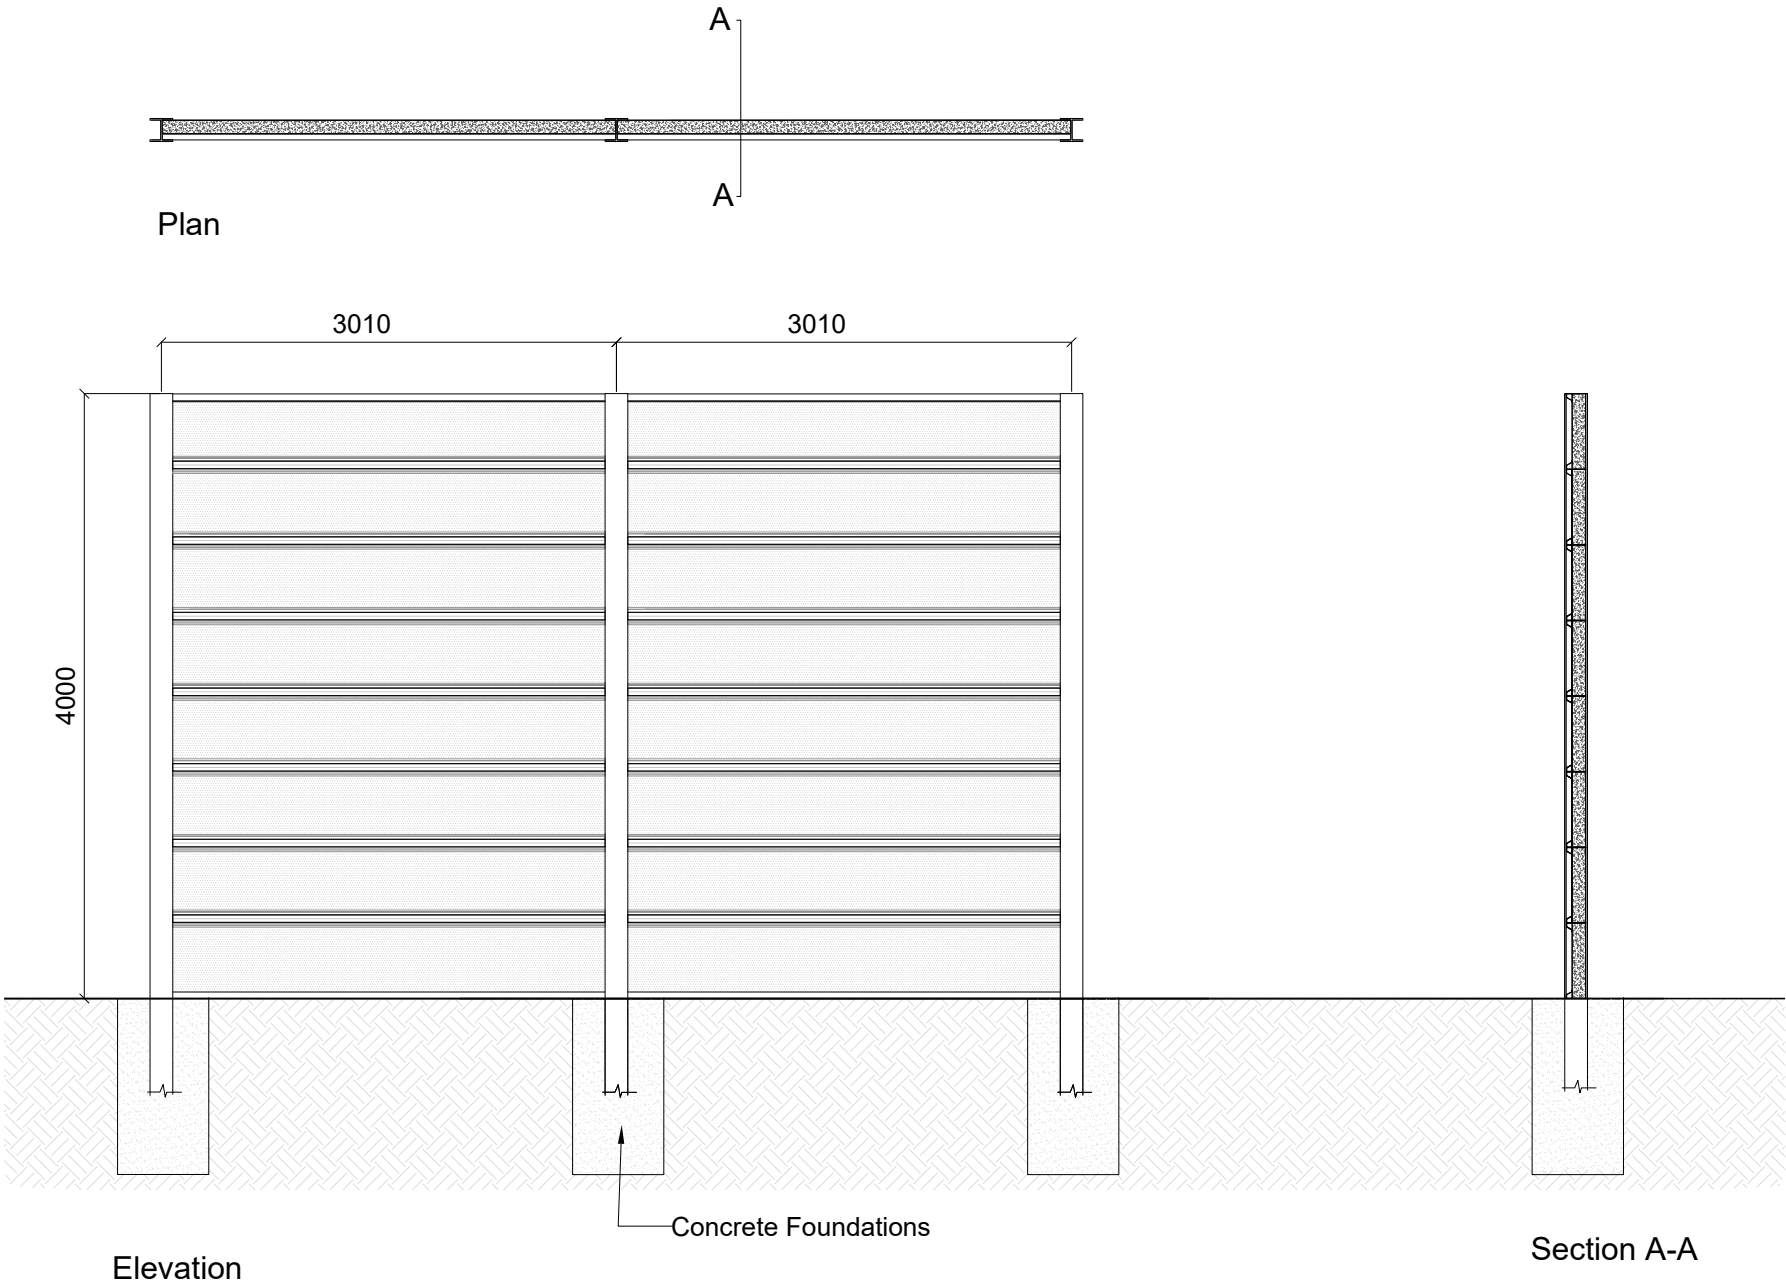

Status: **PLANNING**

Project: **CANDWR SOLAR FARM**
LAND AT COURT FARM, PONTIHR, MONMOUTHSHIRE

Client:

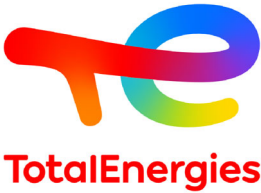

10th Floor, 10 Upper Bank Street, Canary Wharf, London, E14 5BF
solaruk@totalenergies.com www.solar.totalenergies.co.uk



UTU DESIGN LTD
Unit B2, The Courtyard, Severn Drive, Tewkesbury Business Park, GL20 8GD
+44(0) 1854 850019 design@utu.design www.utu.design

Drawing Title: **STANDARD DRAWING**
ACOUSTIC BARRIER

Drawn: WC	Checked: AZ	Drawing Scale: 1:50	Size: A3
Project Code: PEG-002	Drawing Number: SD-12	Revision: 01	

