



Candwr Solar Farm

Pre-Application Consultation

Indicative Culvert



2 July 2026



Revisions:				
Revision	Date	Revision Notes	Drawn	Inspected
01	27.05.20	First Issue	RR	TH

Indicative Drawing Not To Scale

Indicative Drawing Not To Scale

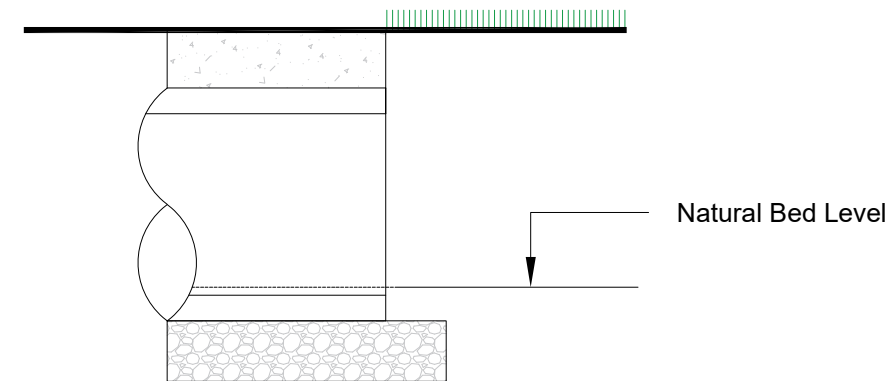
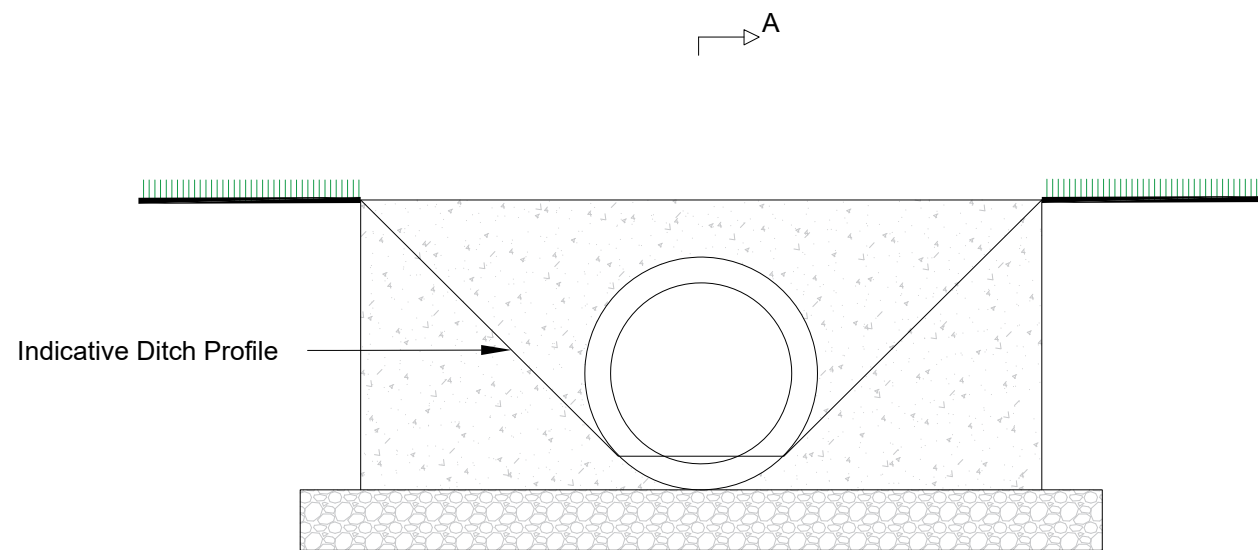


FRONT VIEW

SECTION A-A


Indicative Drawing Not To Scale

Indicative Drawing Not To Scale

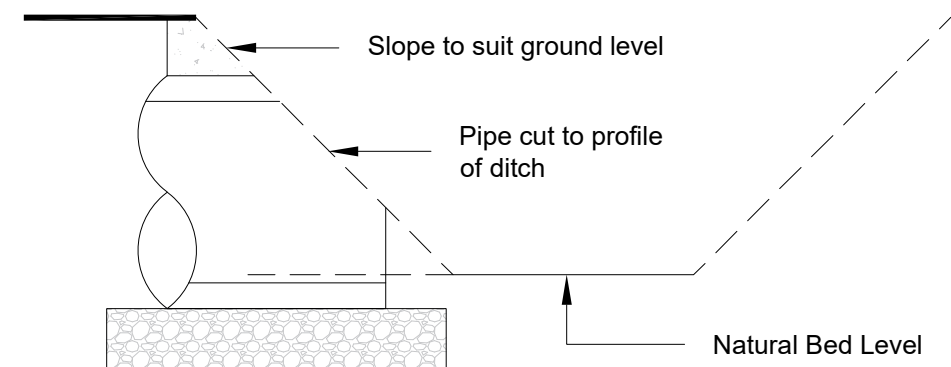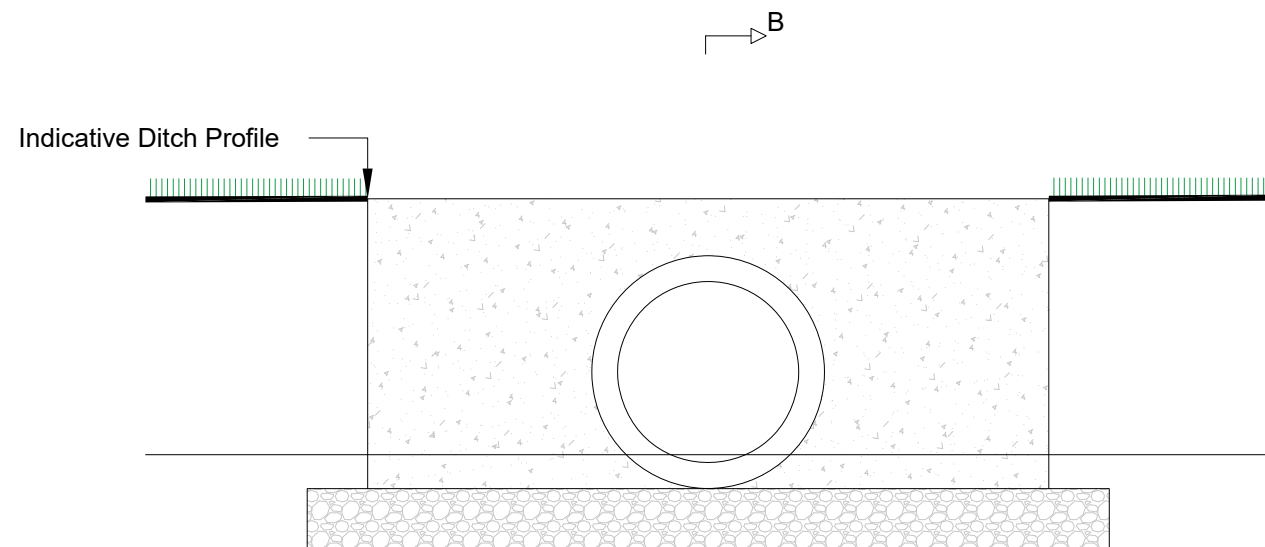


FRONT VIEW

SECTION B-B

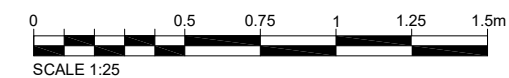

Status:	PLANNING
Project:	INDICATIVE STOCK CULVERT DRAWING
Client:	

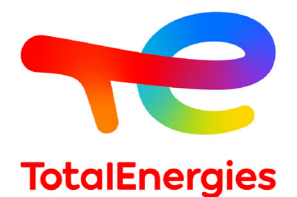

10th Floor, 10 Upper Bank Street, Canary Wharf, London, E14 5BF
solaruk@totalenergies.com www.solar.totalenergies.co.uk



UTU DESIGN LTD
Unit B2, The Courtyard, Severn Drive, Tewkesbury Business Park, GL20 8GD
+44(0) 1854 850010 design@utu.design www.utu.design

Drawing Title			
INDICATIVE CULVERT			
Drawn: RR	Checked: TH	Drawing Scale: 1:25	Size: A3
Project Code: TEN-	Drawing Number: SD-01	Revision: 01	