

Candwr Solar Farm


Pre-Application Consultation

Environmental Statement

Figure 4.1 Indicative Site Layout

2 July 2026



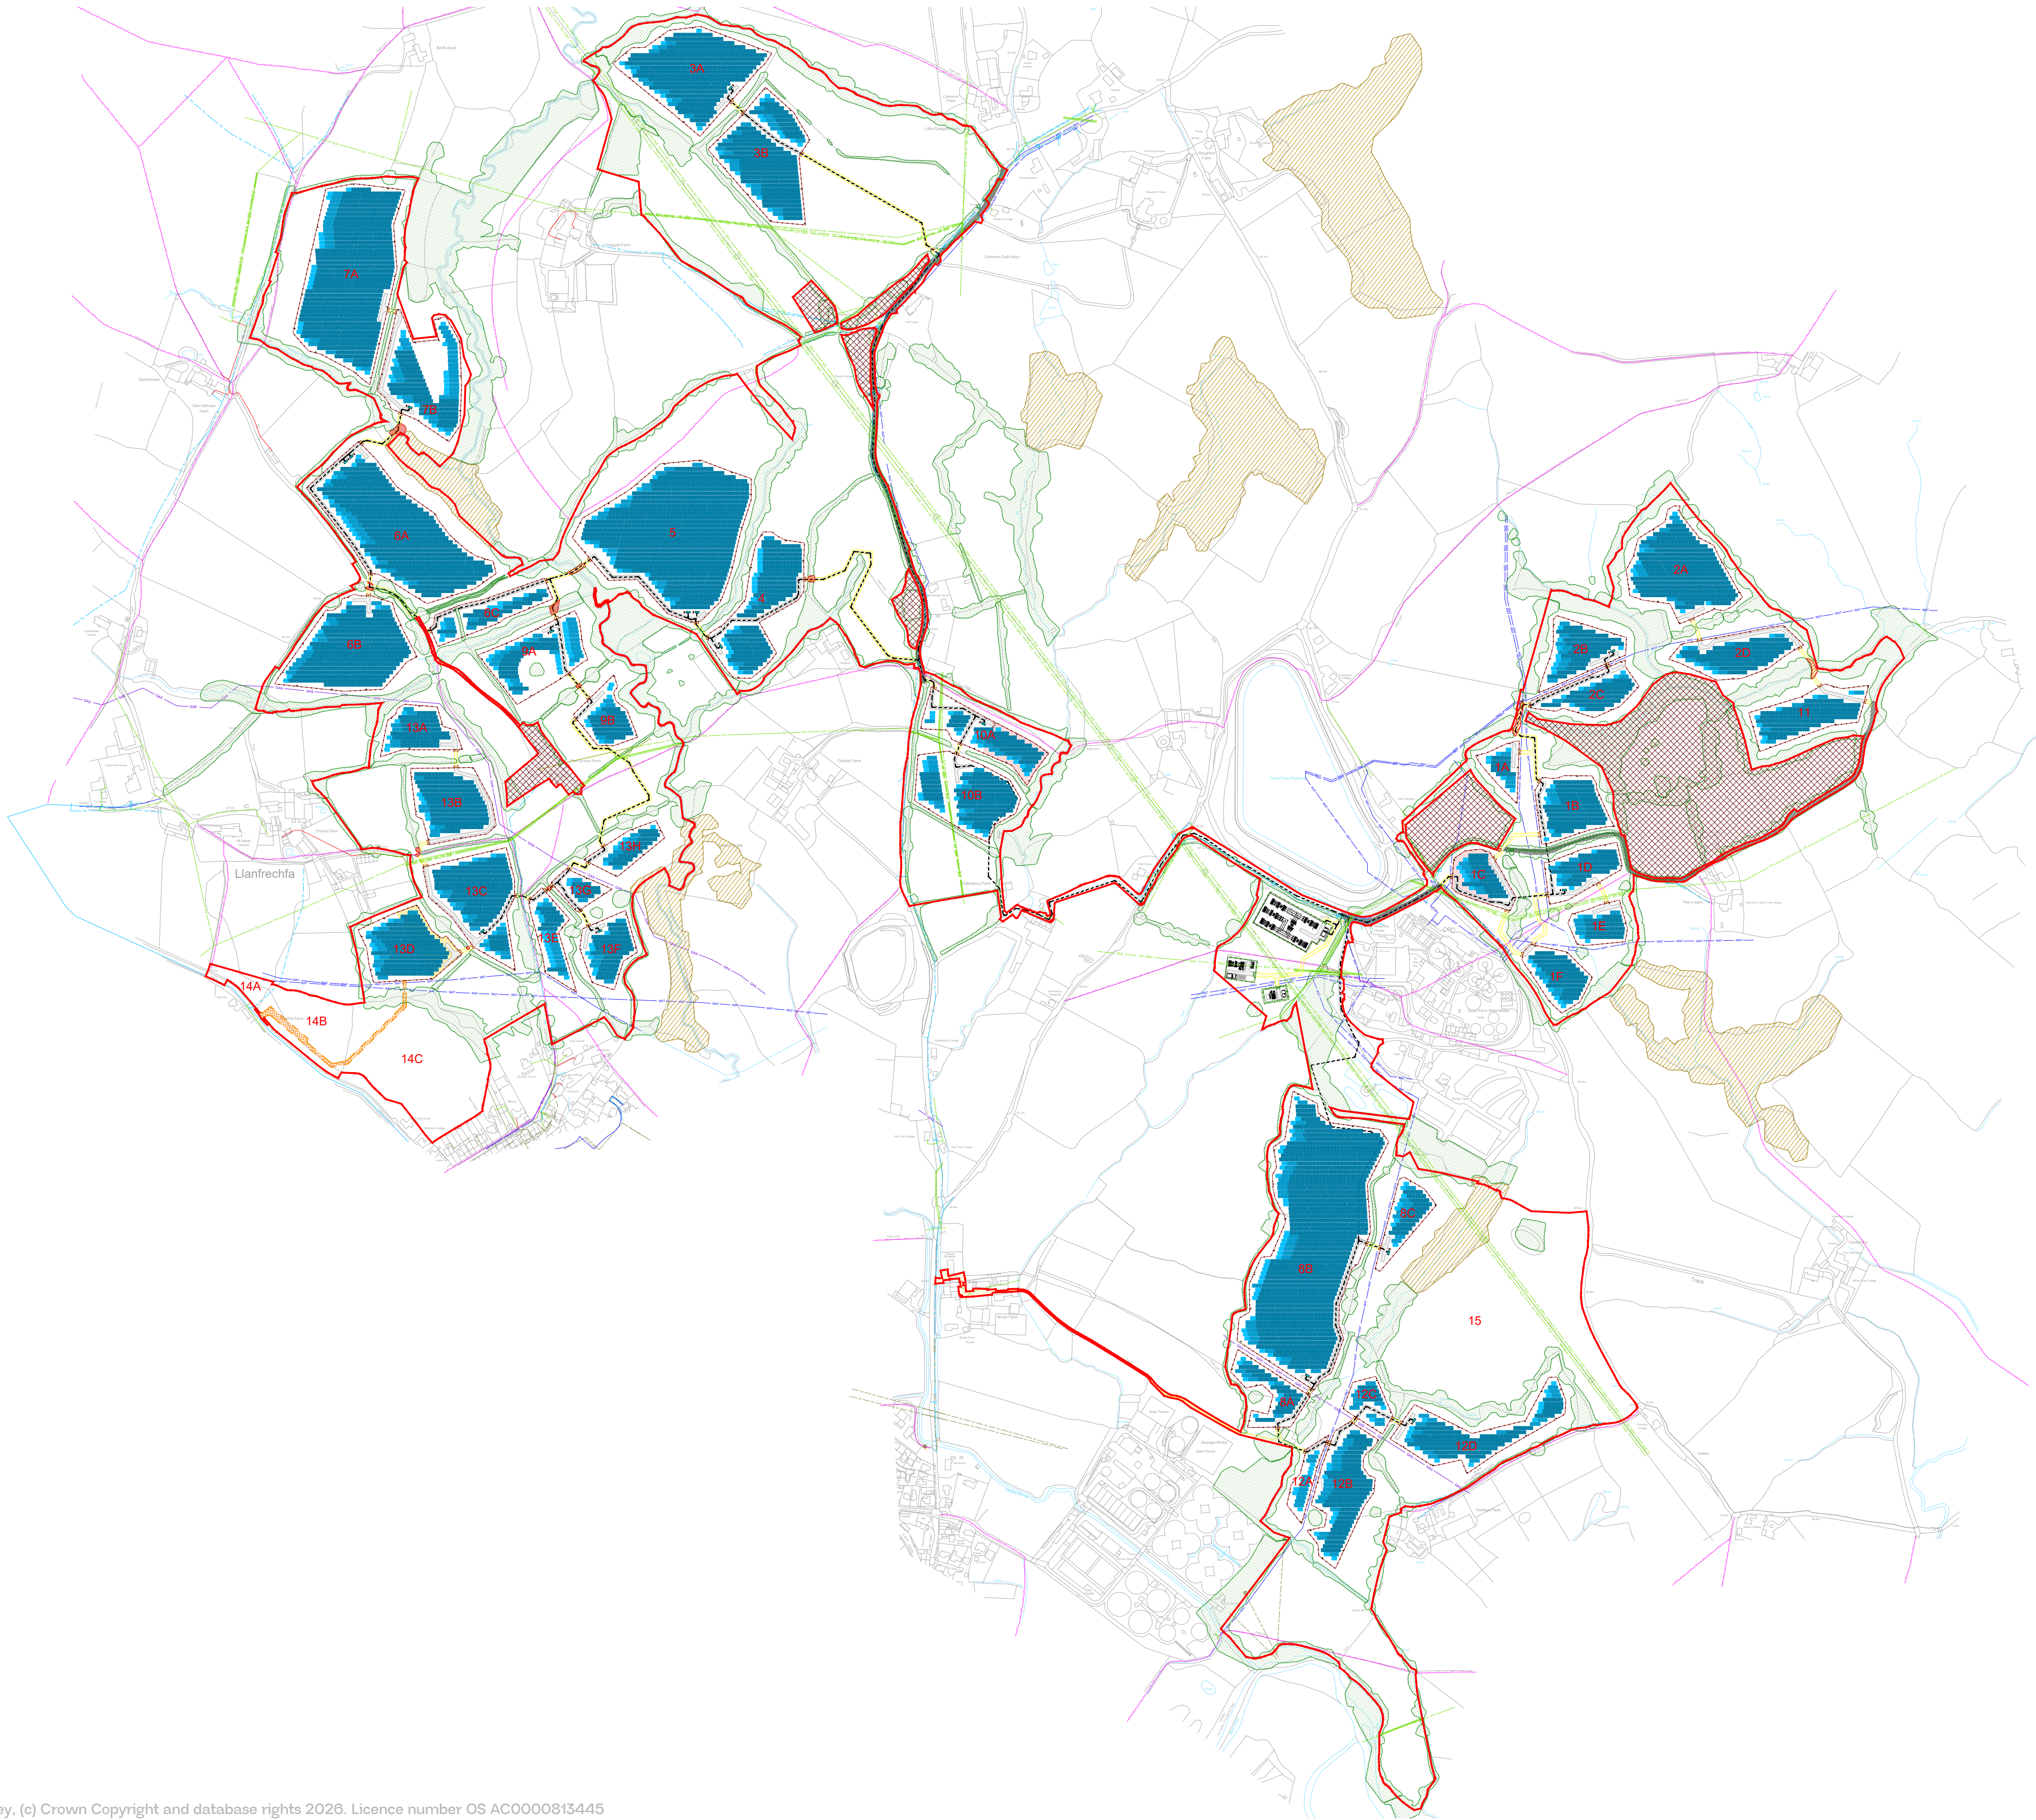

This drawing is the copyright of TOTAL ENERGIES RENEWABLE UK LIMITED and must not be reproduced in whole or in part or used in any manner without their written permission.
This drawing is to be submitted for planning purposes only. All dimensions are to be confirmed on site prior to commencement of work.

Revisions:				
Revision	Date	Revision Notes	Drawn	Inspected
01	03.10.25	First Issue (2 in portrait panels with inter row spacing of 2m)	RR	TH
02	09.10.25	Adjusted inter row spacing to 1.5m and distance from fence to panels to 3.5m	RR	TH
03	27.10.25	Adjusted tracks and amended RLB	EW	TH
04	11.12.25	Planning Application Boundary and Access Adjusted	RE	TH
05	05.01.26	Tracks and Gates Adjusted in Parcels 5, 6 and 7, CCTV and Fence Adjusted	RE	TH
06	06.01.26	Planning Application Boundary Amended	RE	TH
07	16.04.26	Cable Route Added	RR	TH
08	17.04.26	Updated Substation Design Added, Planning Application Boundary and Cable Route Adjusted	RR	TH
09	12.05.26	RLB, Access Tracks, Cable Route and Legend Adjusted, Land Not Part of Planning Application Boundary, Main Site Compound, Haul Road and Substation Design Added	RR	TH
10	20.05.26	RLB, CCTV and Haul Road adjusted, panels relocated / removed	RR	TH
11	27.05.26	Fenceline and Access Tracks Adjusted	RR	HB

LEGEND:	
	WATER COURSE
	PLANNING APPLICATION BOUNDARY
	LAND NOT PART OF PLANNING APPLICATION BOUNDARY
	PUBLIC HIGHWAY
	FOOTPATH

SOLAR SITE INFRASTRUCTURE:	
	SUBSTATION
	CABLE ROUTE
	PERIMETER FENCELINE
	PALISADE FENCELINE
	INDICATIVE TEMPORARY CONSTRUCTION COMPOUND
	MAIN SITE COMPOUND
	INDICATIVE HAUL ROAD
	PASSING PLACE
	INDICATIVE TEMPORARY CONSTRUCTION ACCESS
	SITE ACCESS TRACK
	MAINTENANCE TRACK
	TRANSFORMER
	MV STATION
	INVERTER
	PV FULL TABLE
	PV HALF TABLE
	PV QUARTER TABLE
	SECURITY GATE (PERIMETER)
	SECURITY GATE (PALISADE)
	CCTV CAMERA


SERVICES:	
	ELE — HV — ELE — EXISTING O/H CABLE ROUTE
	ELE — HV 33kV — EXISTING 33kV O/H CABLE ROUTE
	ELE — HV 132kV — EXISTING 132kV O/H CABLE ROUTE
	ELE — LV — ELE — EXISTING U/G CABLE ROUTE
	TEL — TEL — EXISTING TELECOM SERVICES
	GAS — GAS — EXISTING GAS SERVICES
	WAT — WAT — EXISTING WATER MAIN
	SW — SW — EXISTING SEWER SURFACE WATER

VEGETATION:	
	EXISTING VEGETATION
	ANCIENT WOODLAND
	VEGETATION TO BE REMOVED

Status:

PLANNING

Project: **CANDWR SOLAR FARM**
LAND AT COURT FARM, PONTNIR, MONMOUTHSHIRE
Client:

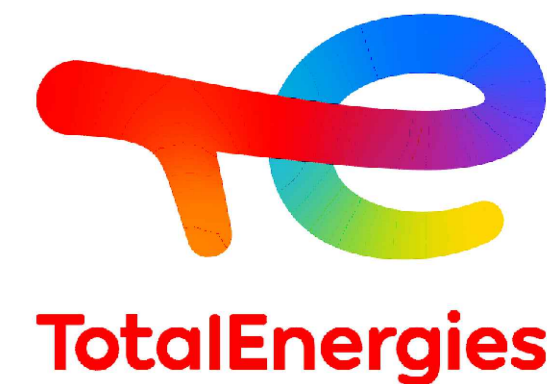

10th Floor, 10 Upper Bank Street, Canary Wharf, London, E14 5BF
solaruk@totalenergies.com www.solar.totalenergies.co.uk

Designer:



UTU DESIGN LTD
Unit B2, The Courtyard, Severn Drive, Tewkesbury Business Park, GL20 8DD
+44(0) 1854 850019 design@utu.design www.utu.design

Drawing Title: **CAMDWR SOLAR FARM**
INDICATIVE SITE LAYOUT PLAN (2 IN PORTRAIT)

Drawn: RR	Checked: TH	Drawing Scale: 1:5000	Site: A1
Project Code: PEG002-	Drawing Number: PL-01.1	Revision: 11	

Ordnance Survey, (c) Crown Copyright and database rights 2026. Licence number OS AC0000813445

